


This drawing and design remain the property of BRD TECH LTD and should not be reproduced or altered in any way without their consent.

All dimensions, levels and information indicated is to be verified on site prior to the commencement of any work on site. Any discrepancies are to be reported to BRD TECH LTD directly.

REVISIONS

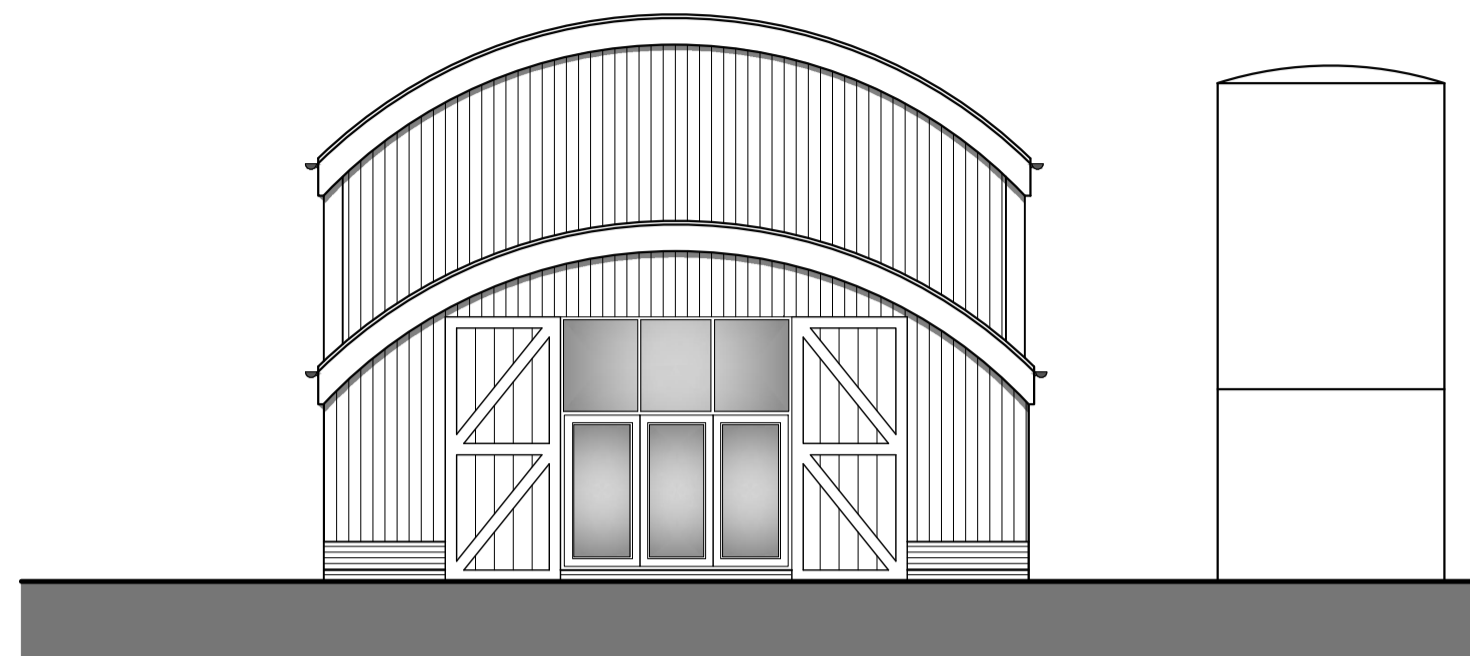


SIDE ELEVATION
1:100




REAR ELEVATION


- Dash outline of Silos
- Dark Gray - Metal Standing Seam Roof
- Stainless Steel and glass balustrade
- Dark Gray - Aluminum framed doors and windows
- Vertical Timber Cladding
- Buff coloured Brick

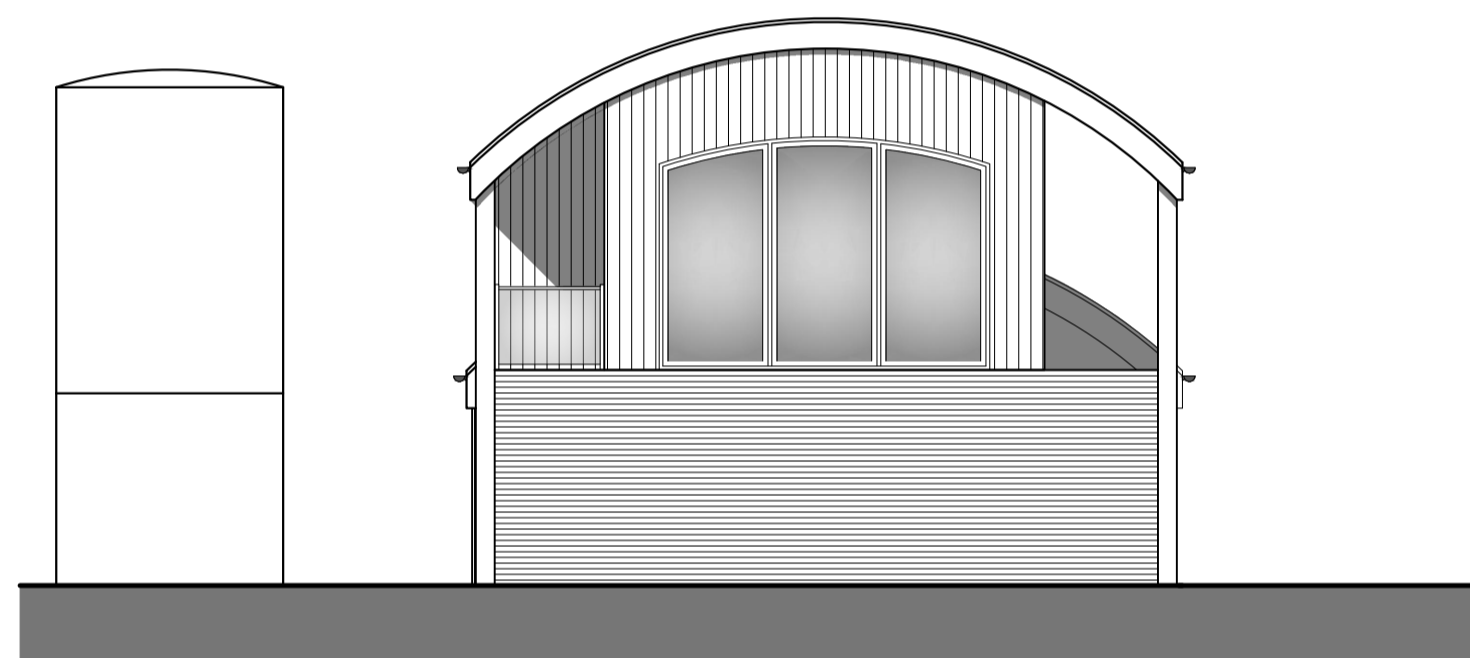

SIDE ELEVATION

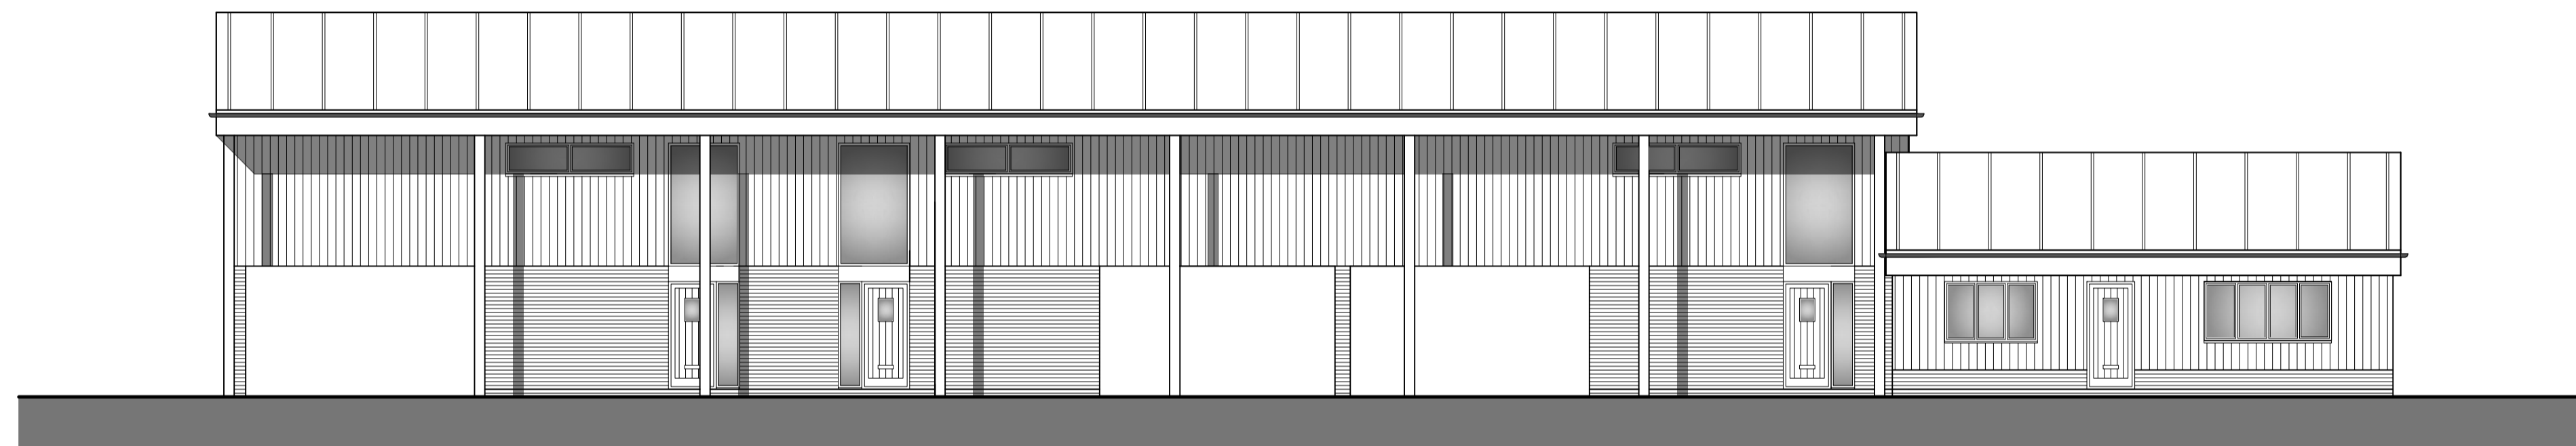

FRONT ELEVATION

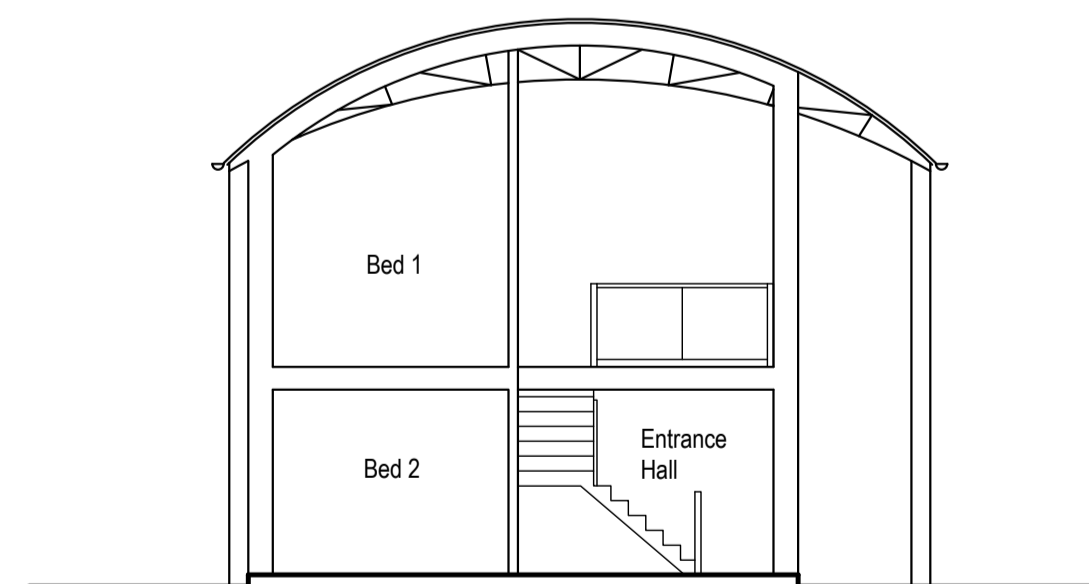

Proposed Typical Section



SCALE FROM THIS DRAWING AT YOUR OWN RISK.

1A Church Street Sawbridgeworth Hertfordshire CM21 9AB		bd TECH SUSTAINABLE ARCHITECTURE
T: 01279 600110 enquiries@brdtech.co.uk www.brdtech.co.uk		
Project GRAIN BARN MINGES FARM PERRY GREEN MUCH HADHAM, HERTS SG10 6EP		
Title PROPOSED ELEVATIONS		
Scale @ A1 1:100	Date FEB 23	Drawn By AP
Status PLANNING		
Ref BRD/20/081/004		
Corporate Building Engineers	GROUP MEMBERSHIP	SCHEME MEMBER