

This drawing and design remain the property of BRD TECH LTD and should not be reproduced or altered in any way with out their consent.


All dimensions, levels and information indicated is to be verified on site prior to the commencement of any work on site. Any discrepancies are to be reported to BRD TECH LTD directly.

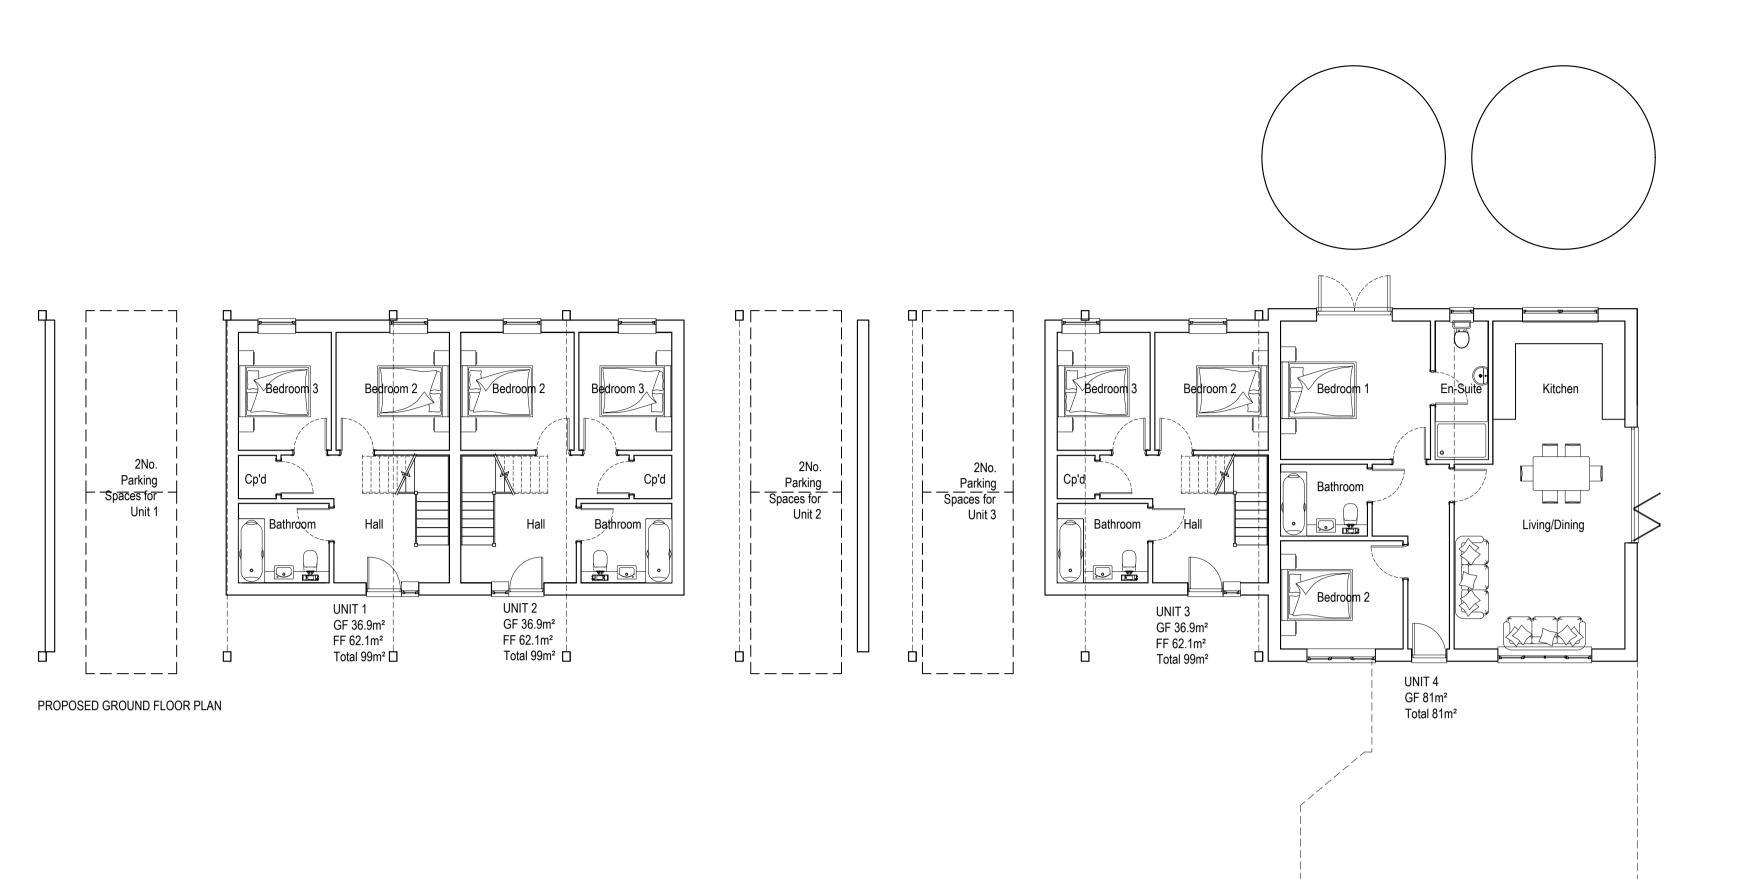


Outline of partial demolition

L\_\_\_\_\_\_

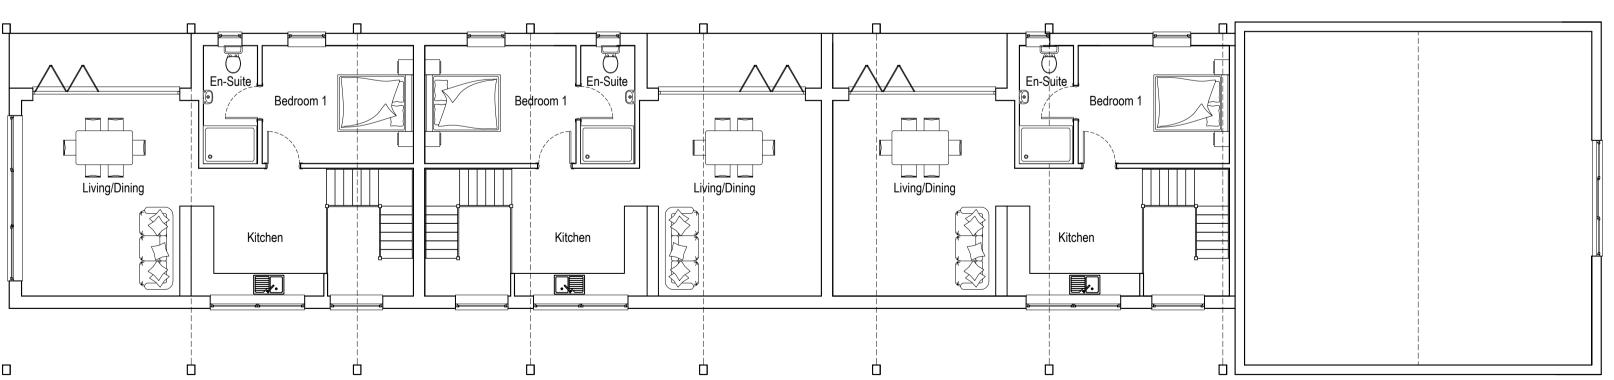

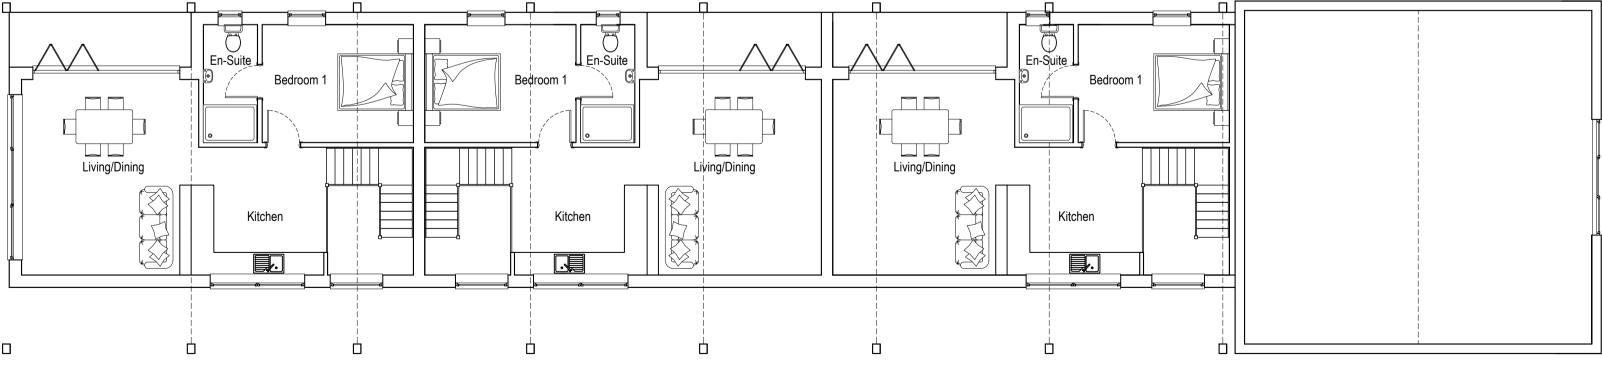

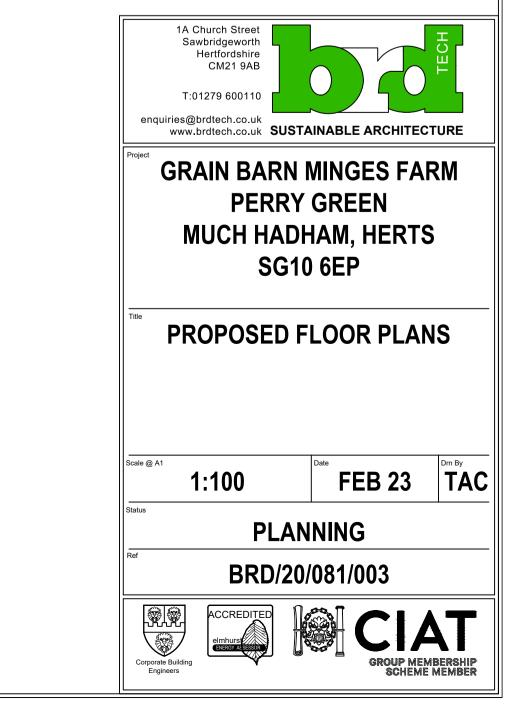

PROPOSED FIRST FLOOR PLAN